



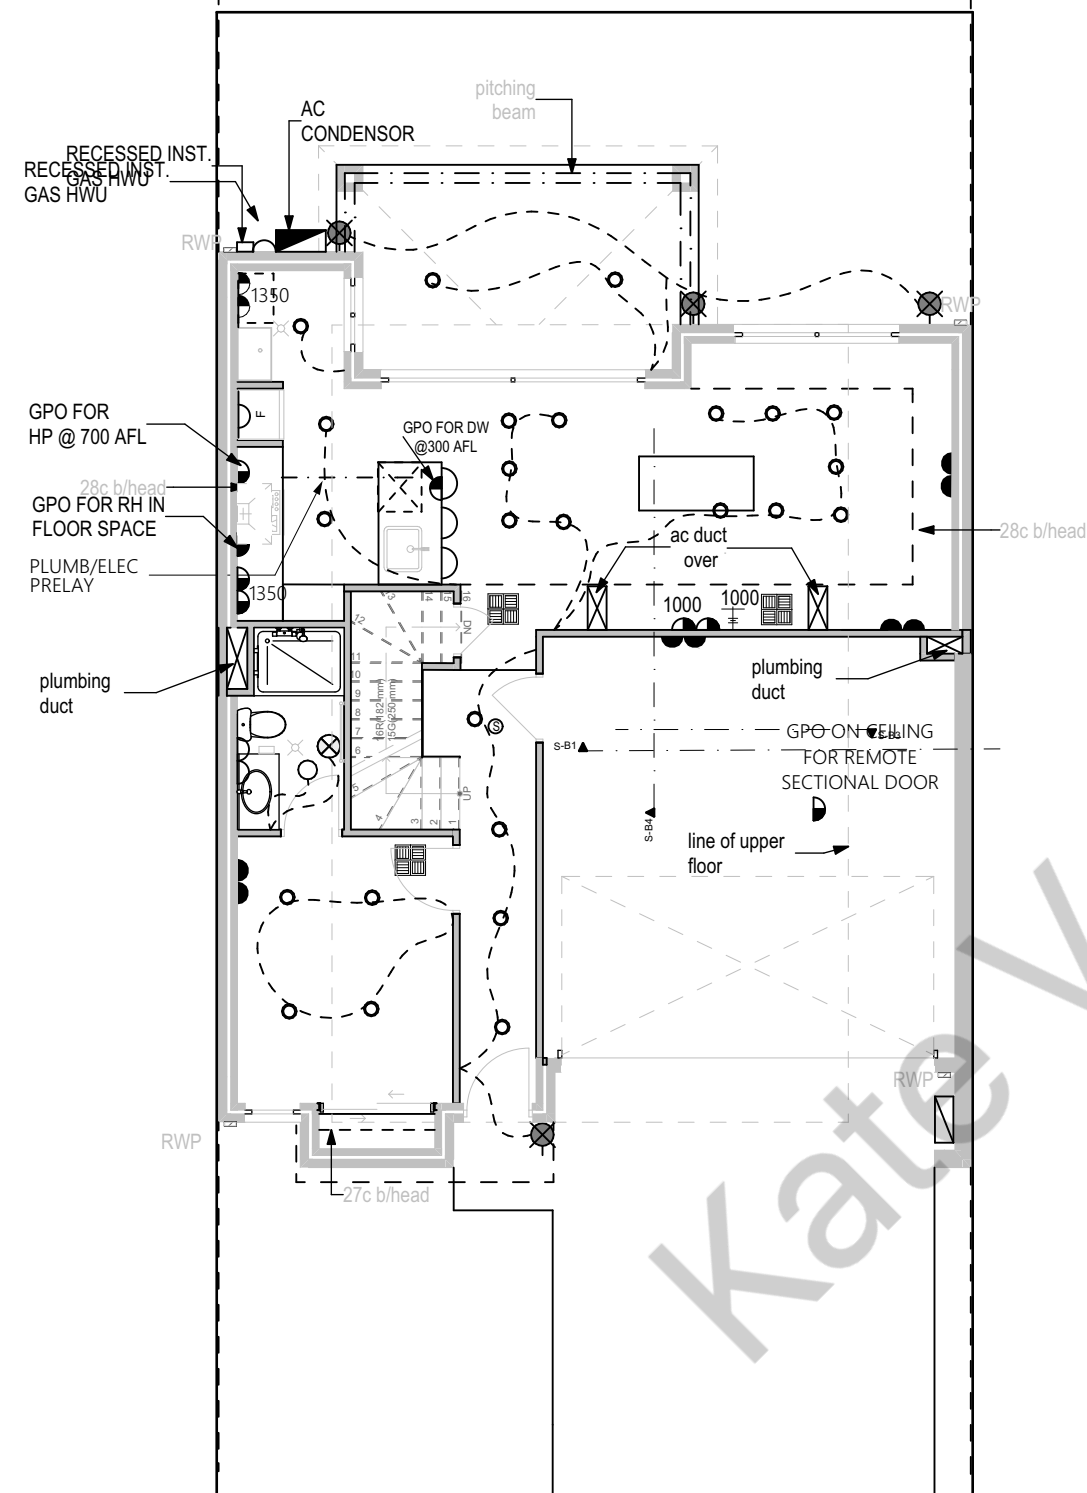


ELECTRICAL GROUND FLOOR

ELECTRICAL LEGEND	
	CEILING OYSTER LIGHT
	LED DOWNLIGHT
	DGPO @ 300 AFL
	DGPO @ nominated height
	WATERPROOF DGPO @300 AFL
	TV POINT @nominated height
	EXTERNAL WP WALL LIGHT @1800
	HARDWIRED SMOKE DETECTOR
	EXHAUST FAN
	AC DUCT
	AC RETURN AIR GRILL
	AC GRILL
	AC UNIT TO CEILING
	AC CONDENSOR

SMOKE ALARM
 SHALL BE INSTALLED TO:
 -COMPLY WITH AS3786-1993 SMOKE ALARMS
 -BE HARDWIRED TO MAIN POWER
 -HAVE A BATTERY BACKUP

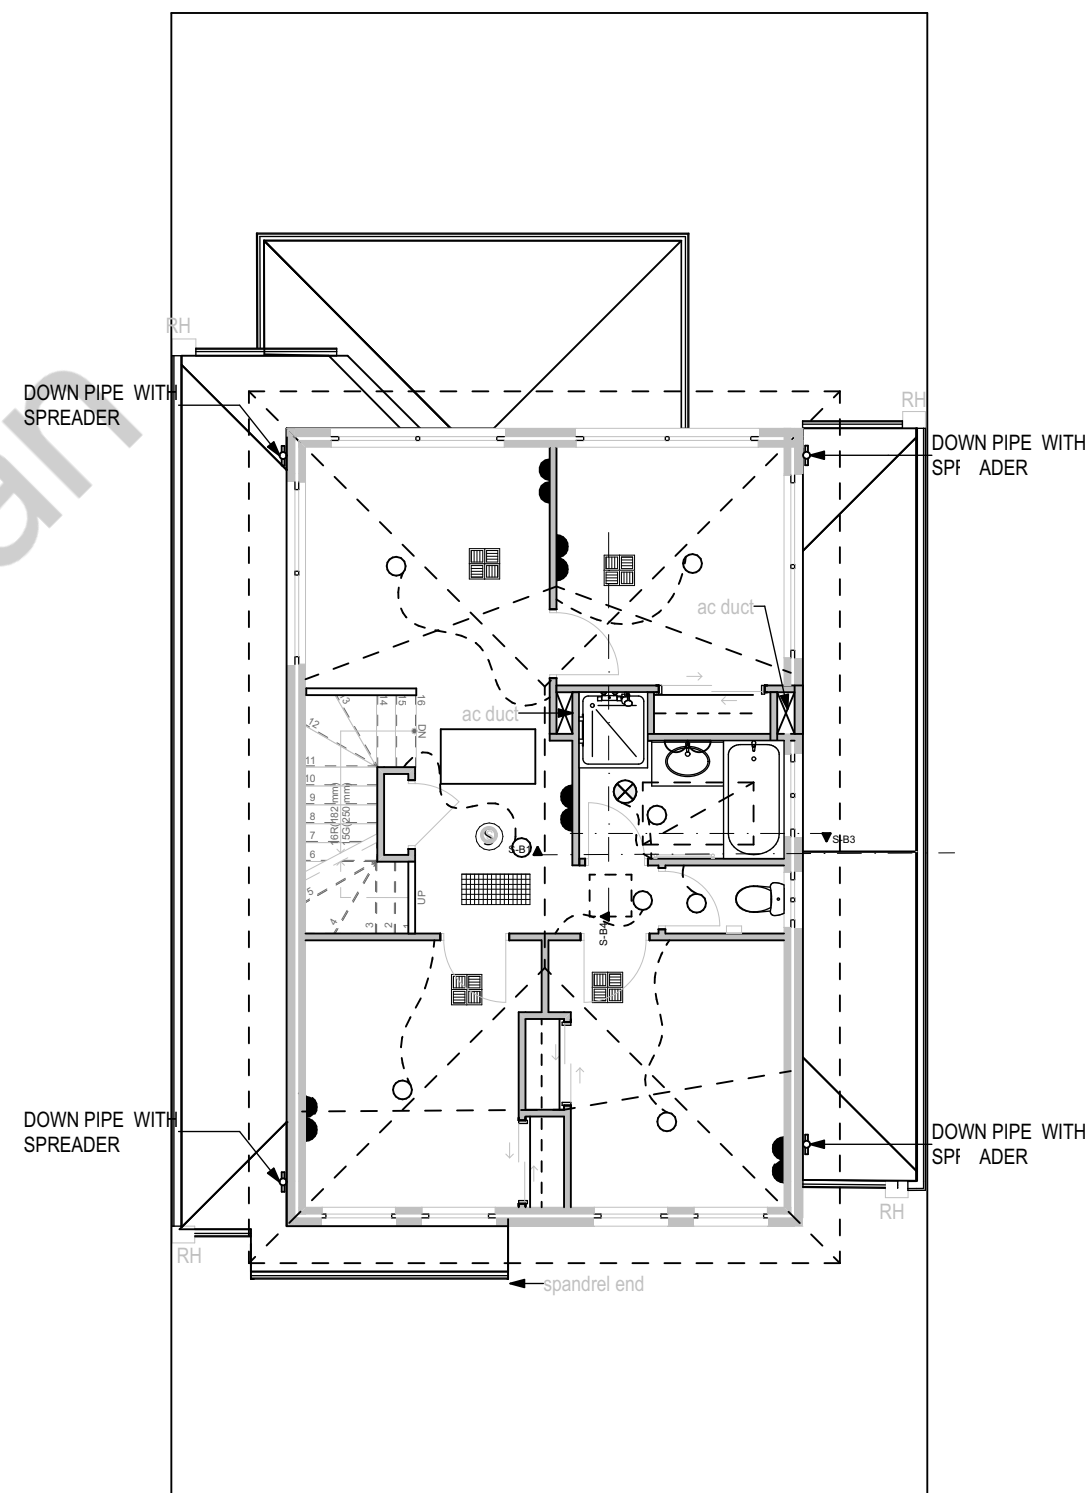

ELECTRICAL UPPER FLOOR

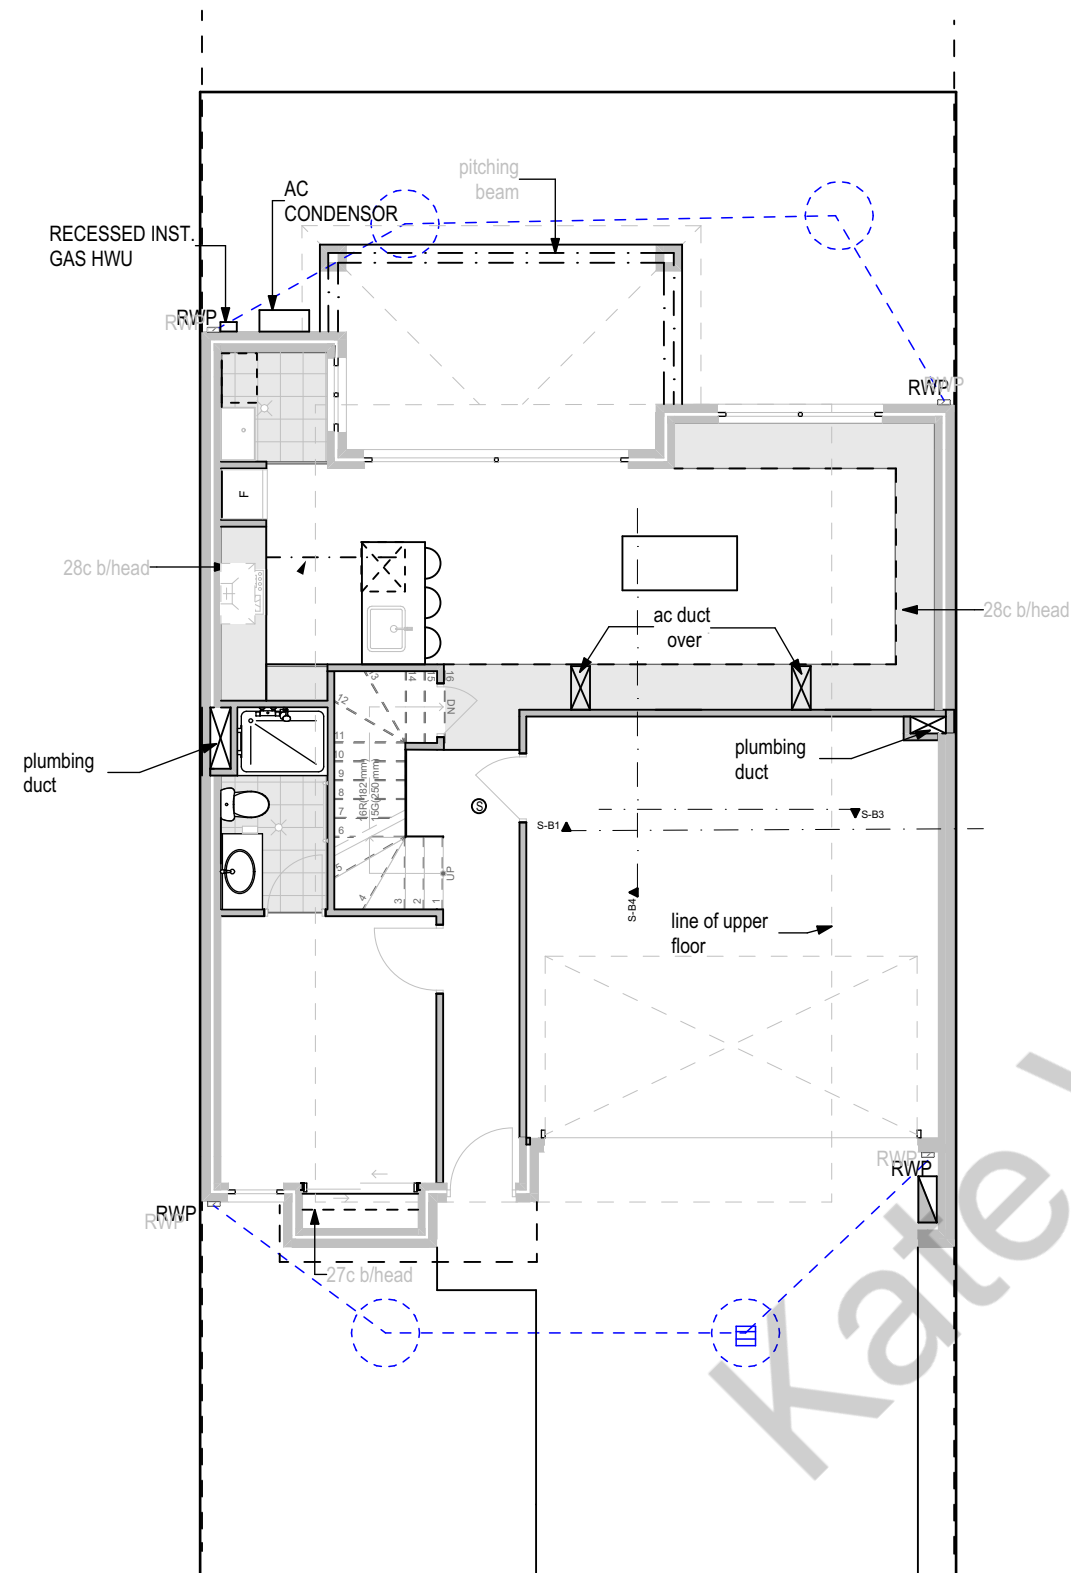

LEGEND

SOAKWELL

RWP


SOAKWELL CALCULATION:

120m² HOUSE
150m² HOUSE AND DRIVEWAY
4 DOWNPIPES- 30m² PER DOWNPIPE


47 x2: 900x900= 580L
31 x2: 900x900= 580L

TOTAL SOAKWELL COVERAGE: 156m²


STOARMWATER

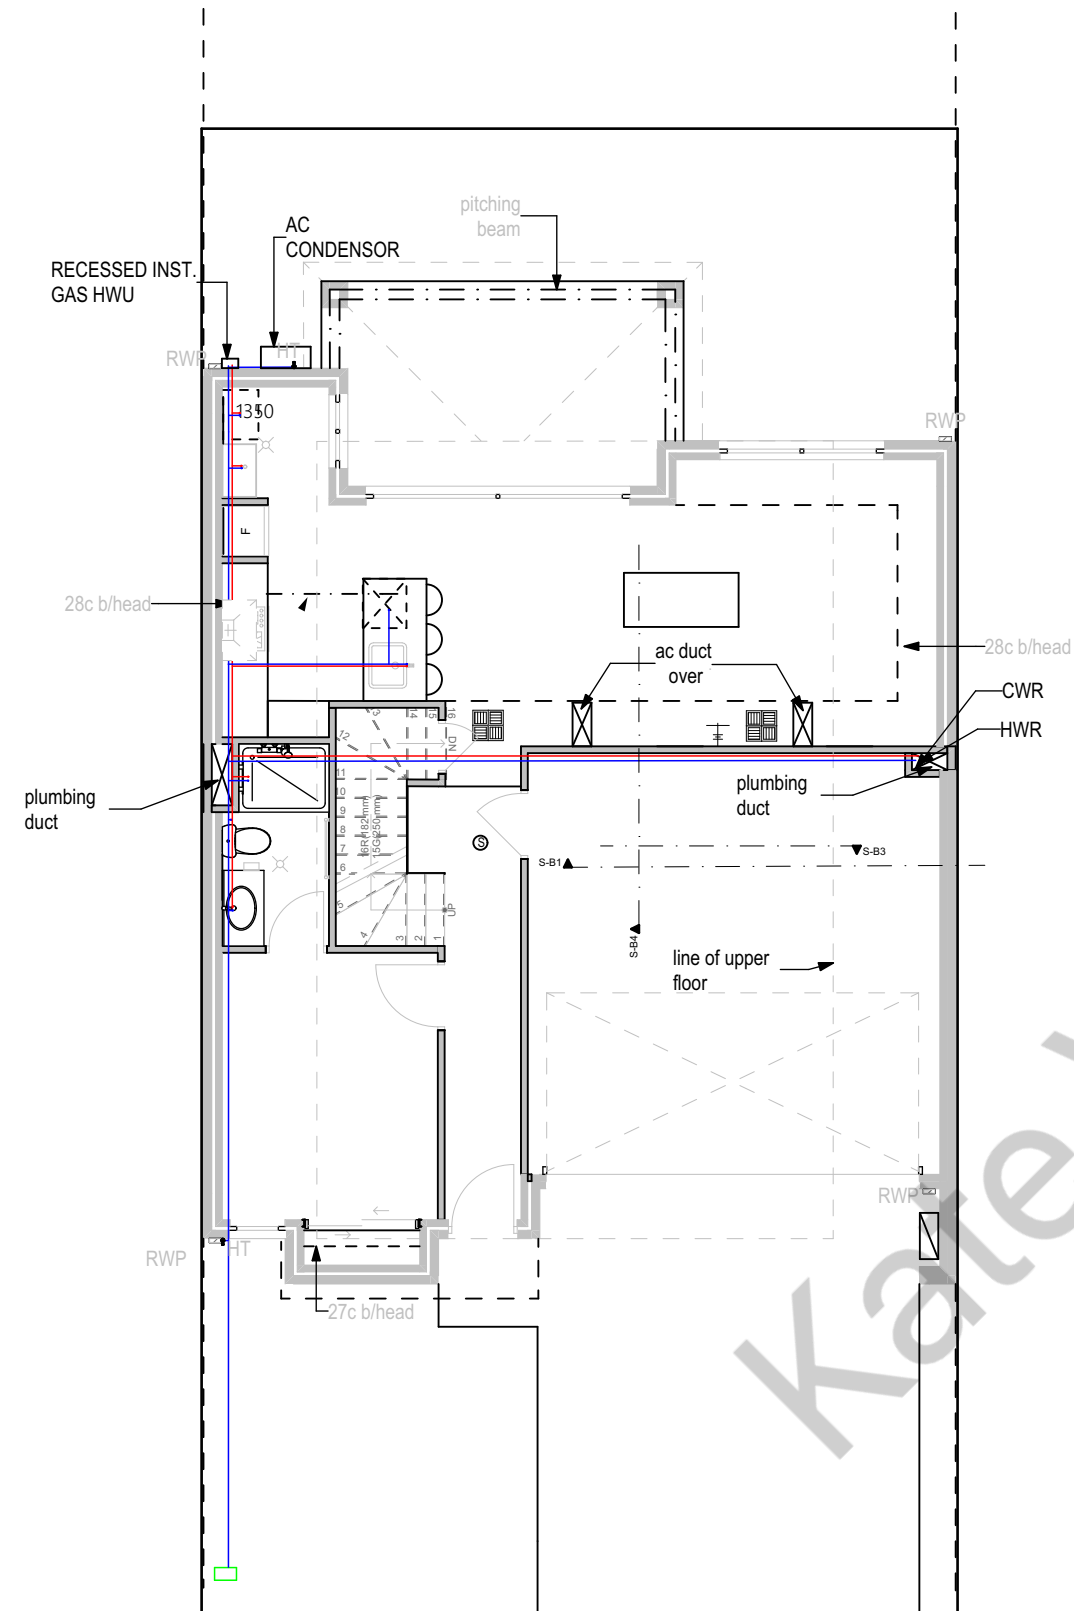



WATER SUPPLY GROUND FLOOR

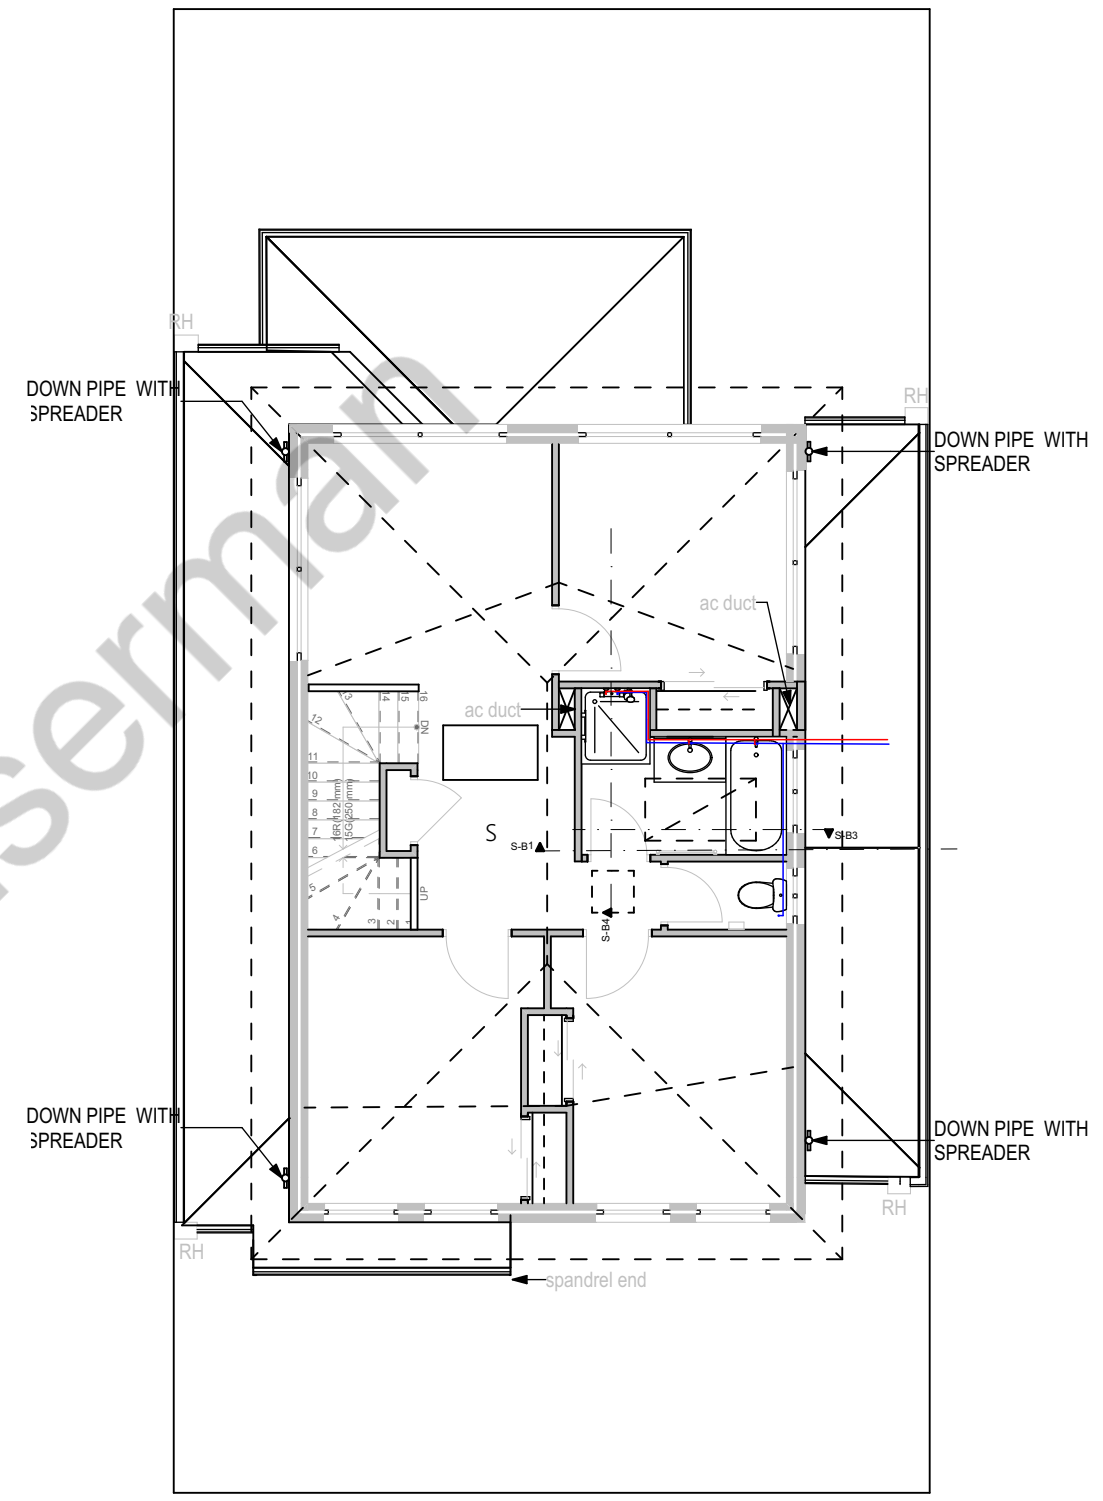

WATER SUPPLY UPPER FLOOR

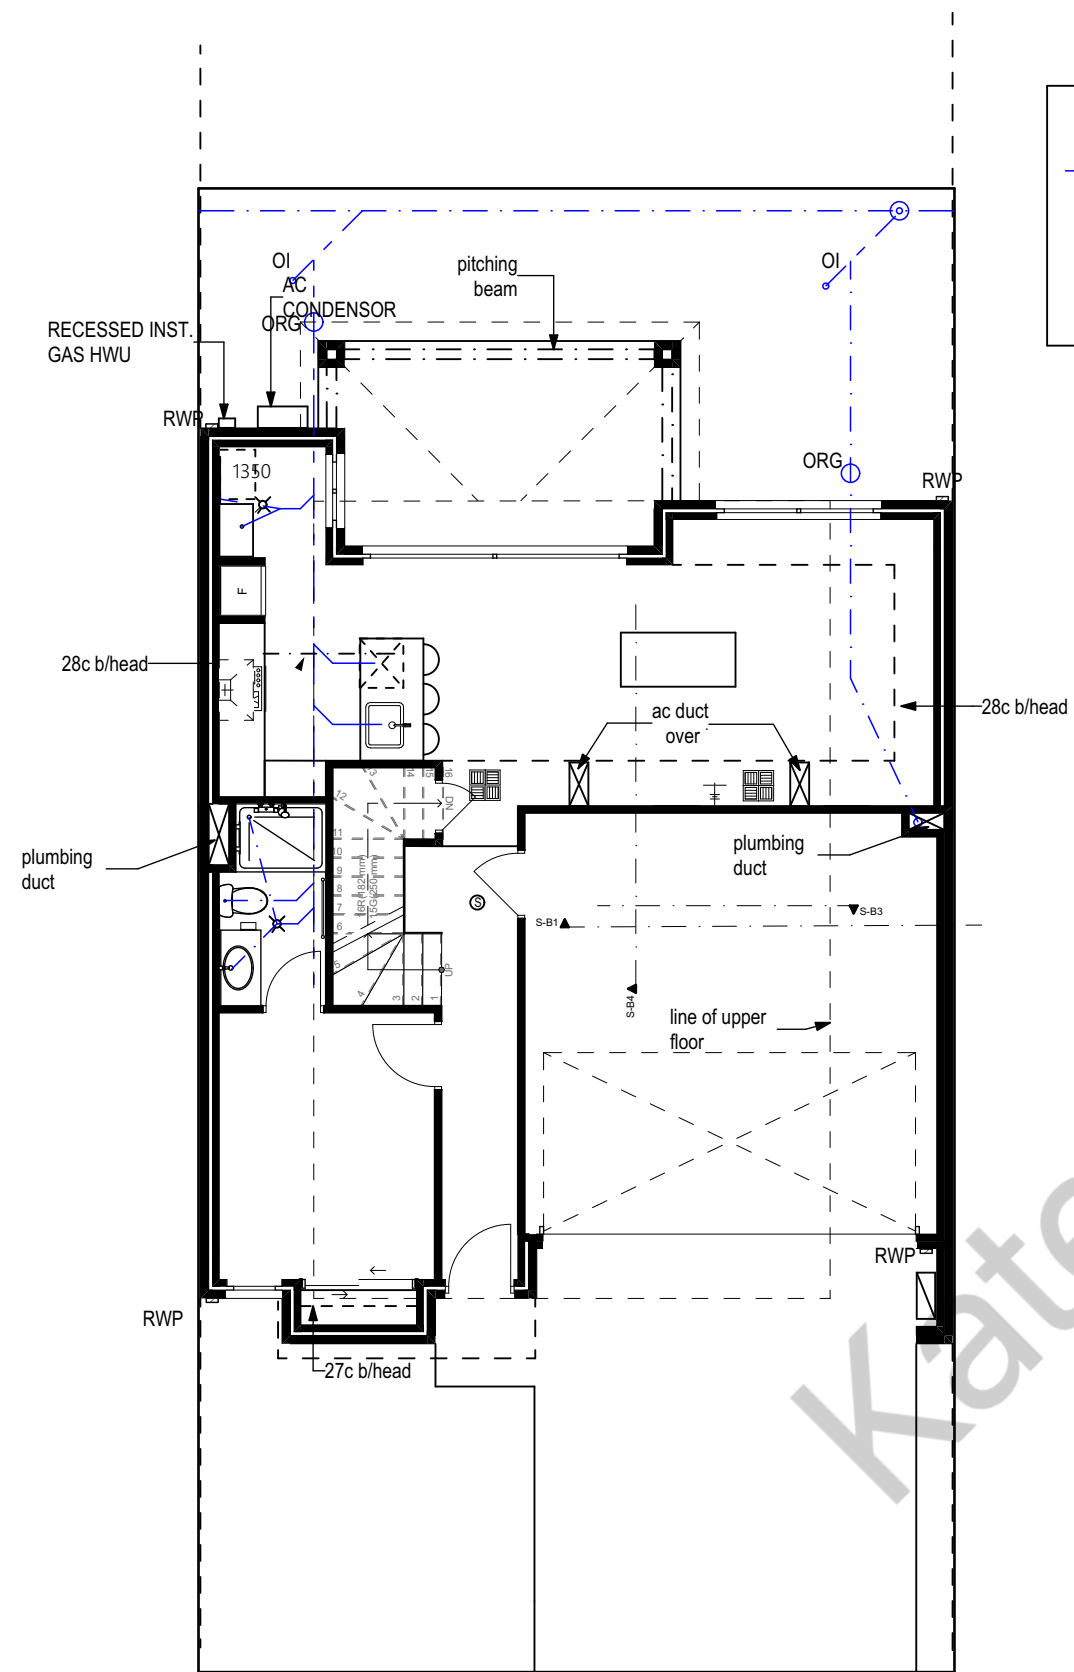

SEWER GROUND FLOOR

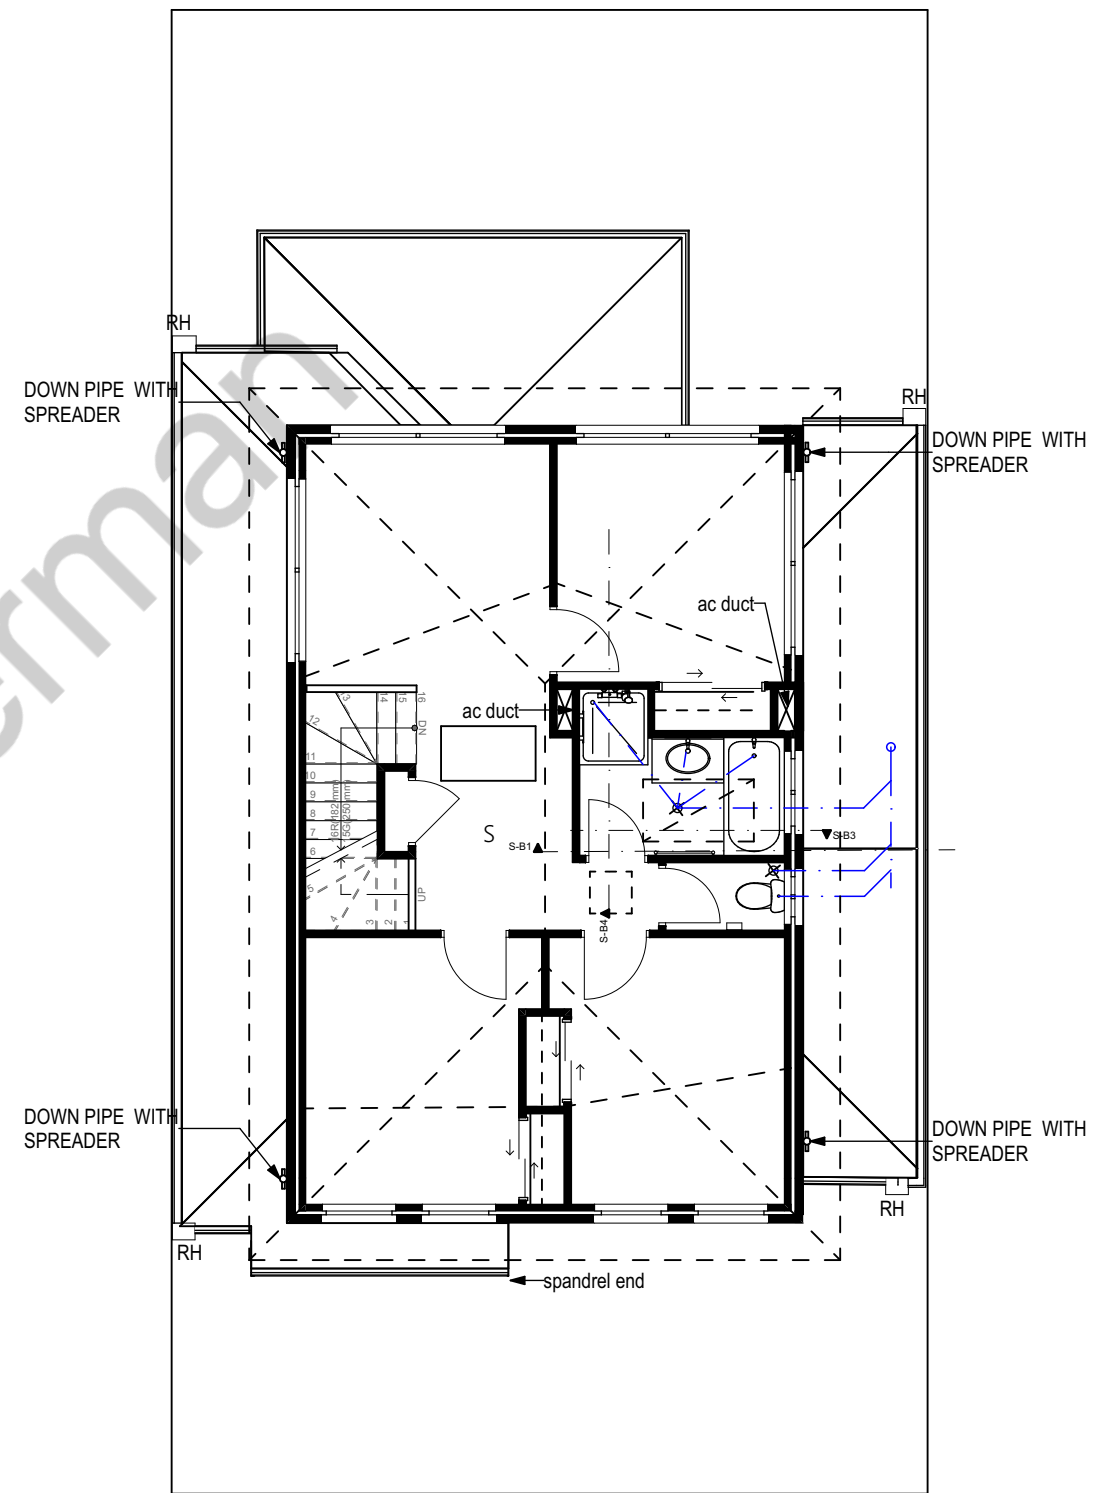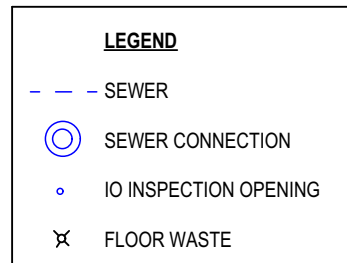

SEWER UPPER FLOOR