




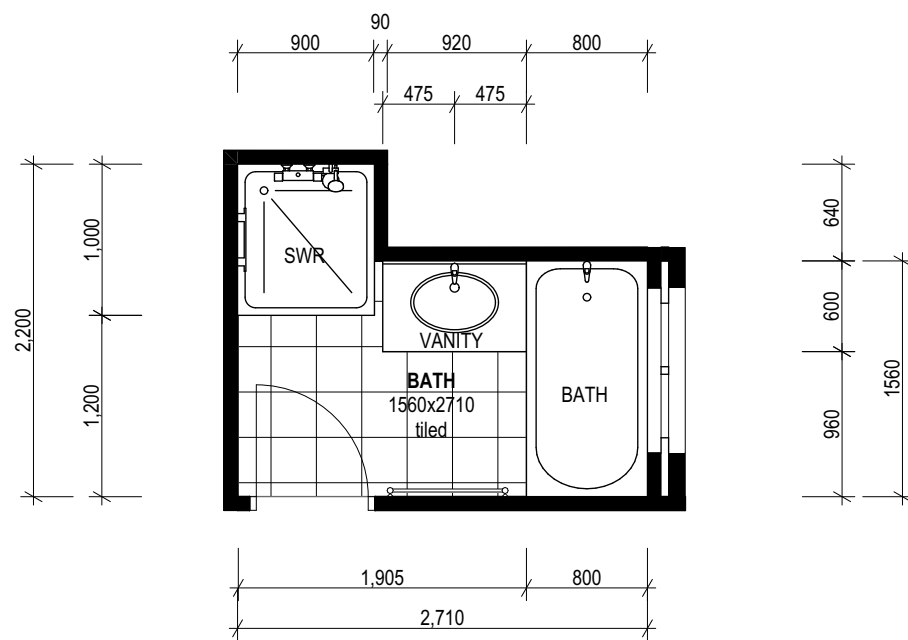


BATH LAYOUT
Scale 1:50

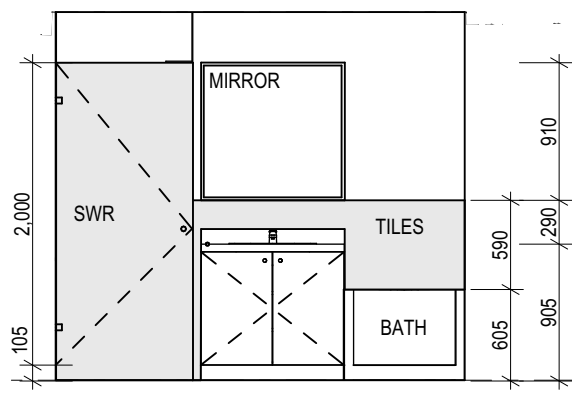


B1
Scale 1:50

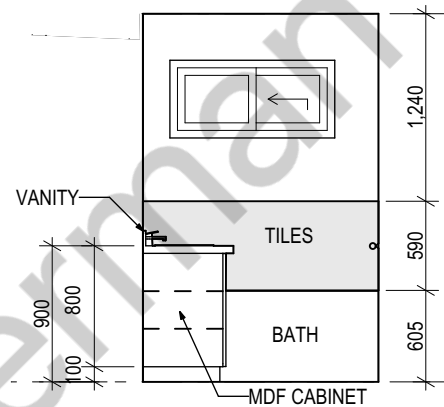



B2
Scale 1:50

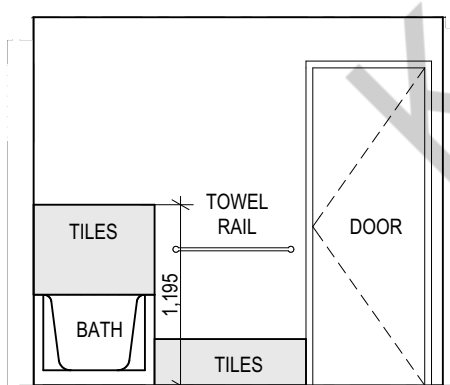


B3
Scale 1:50

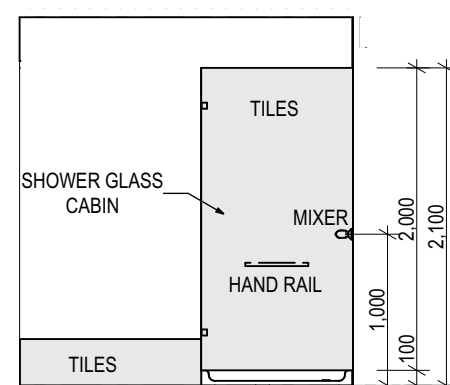

B1
Scale 1:50

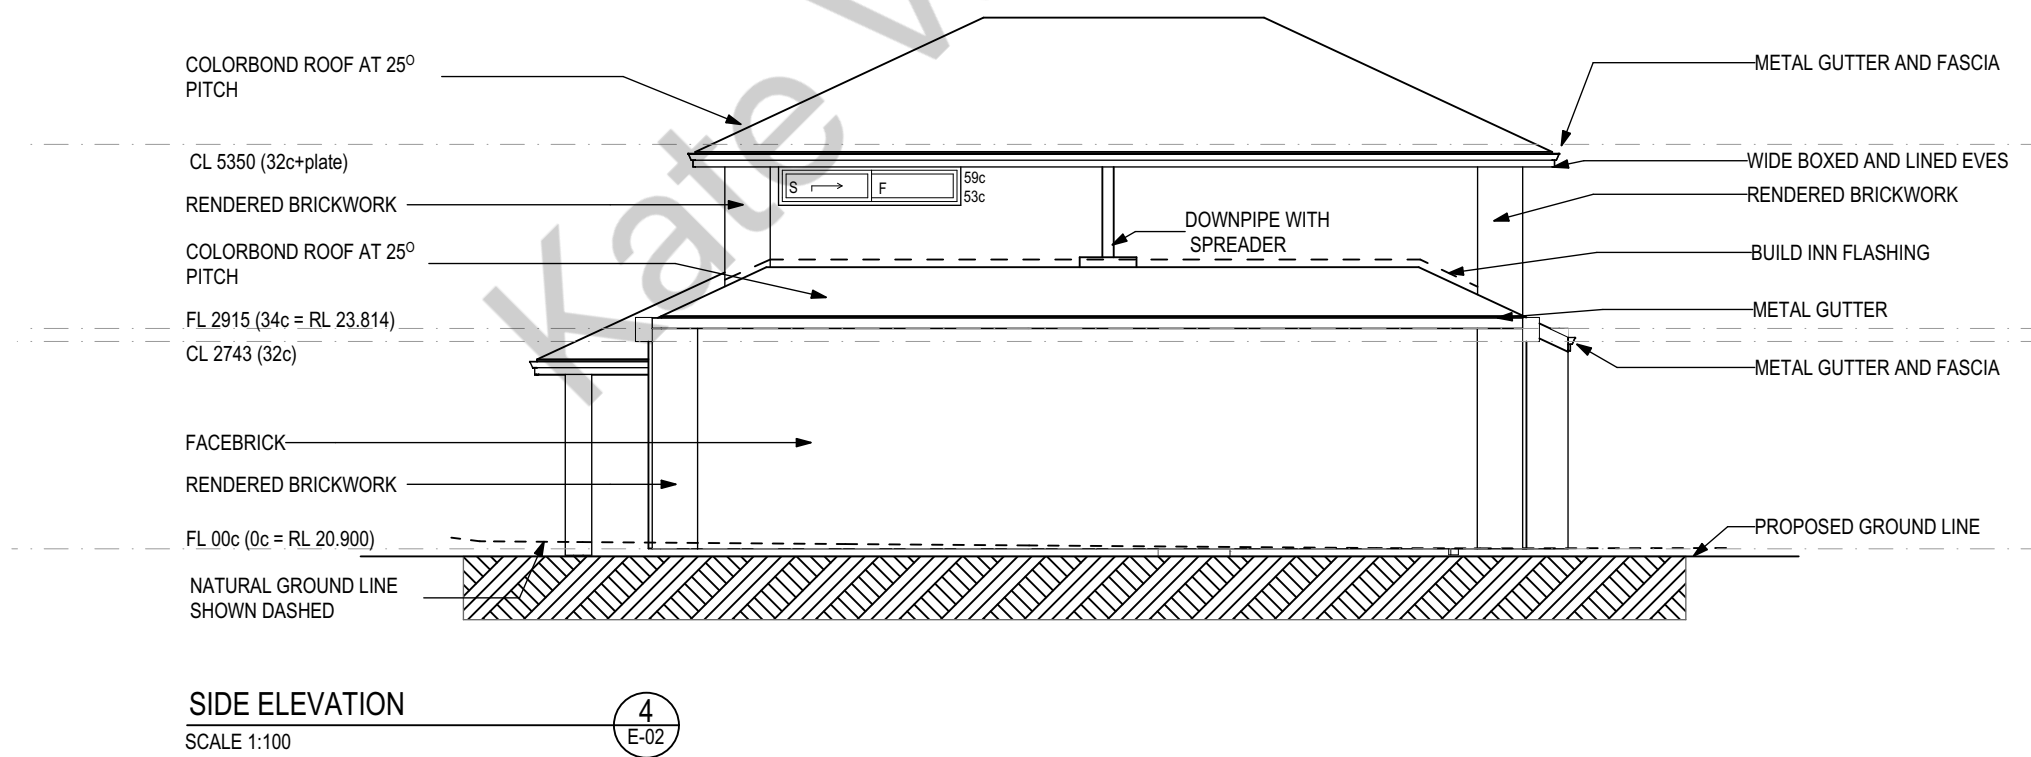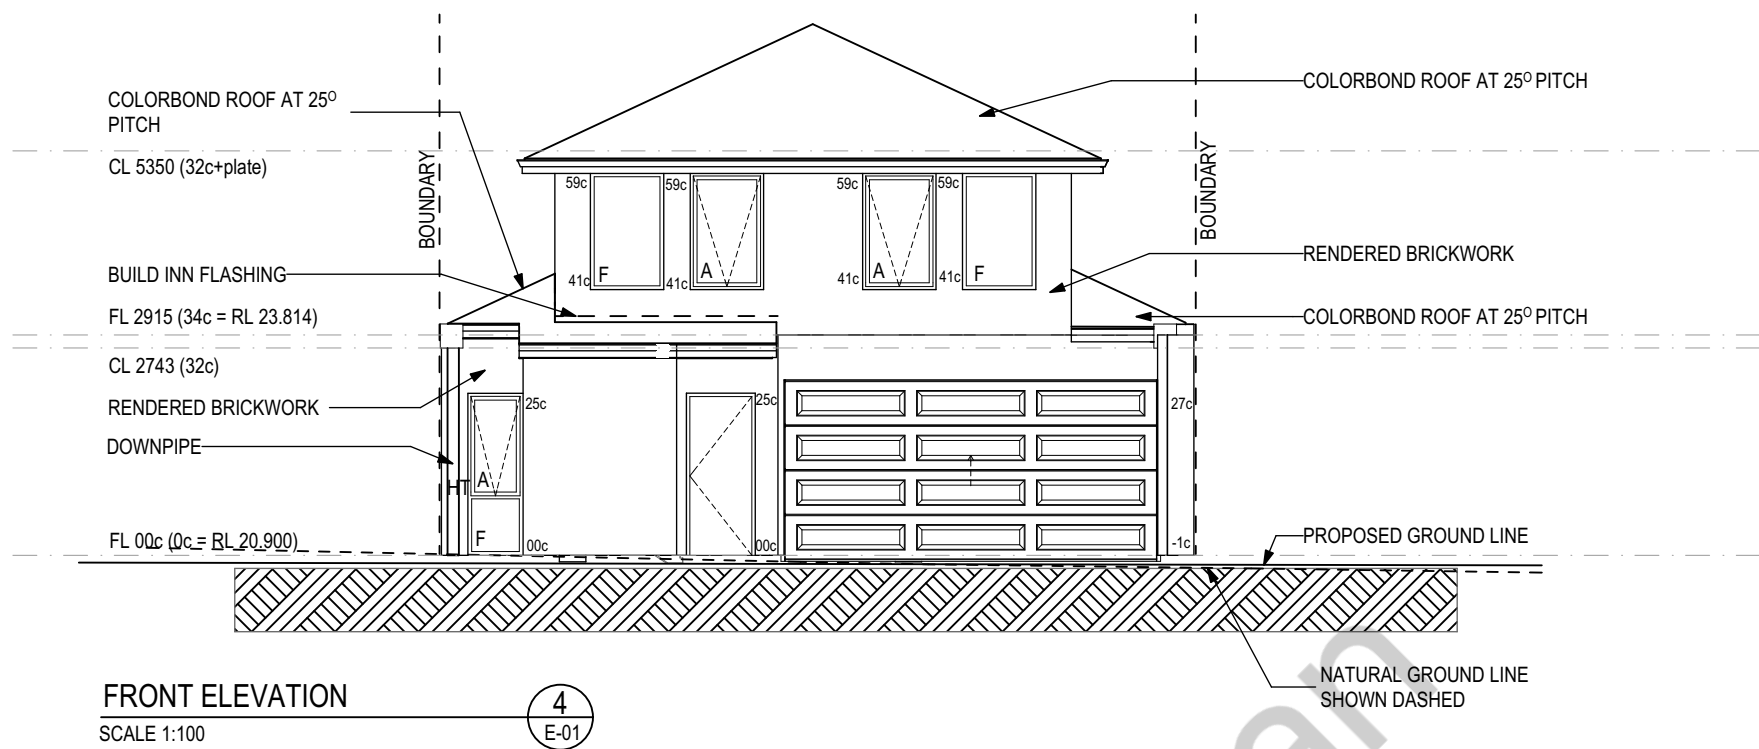


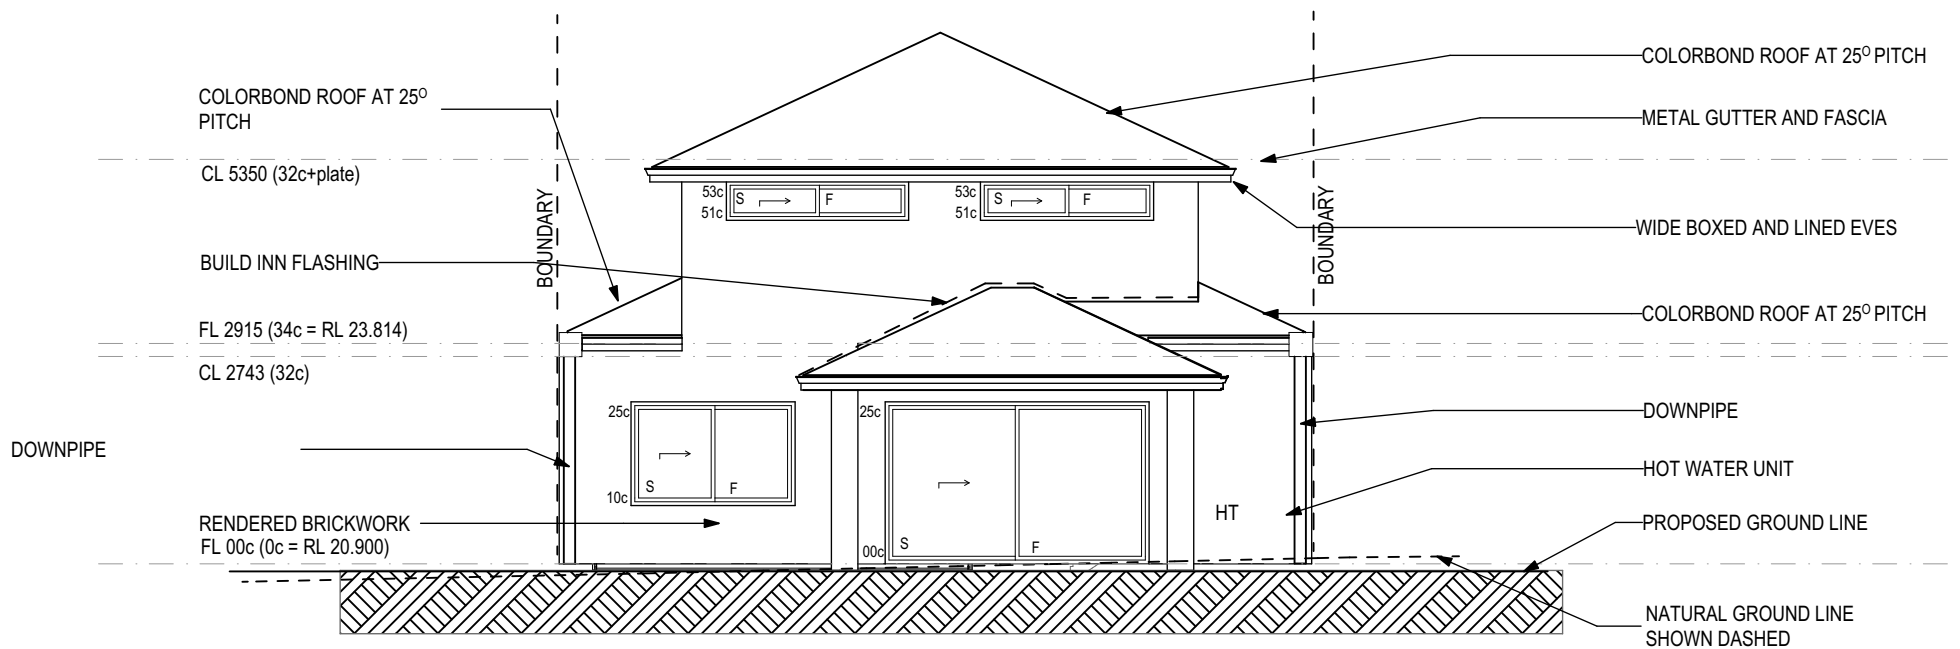

BACK ELEVATION

SCALE 1:100


4
E-03

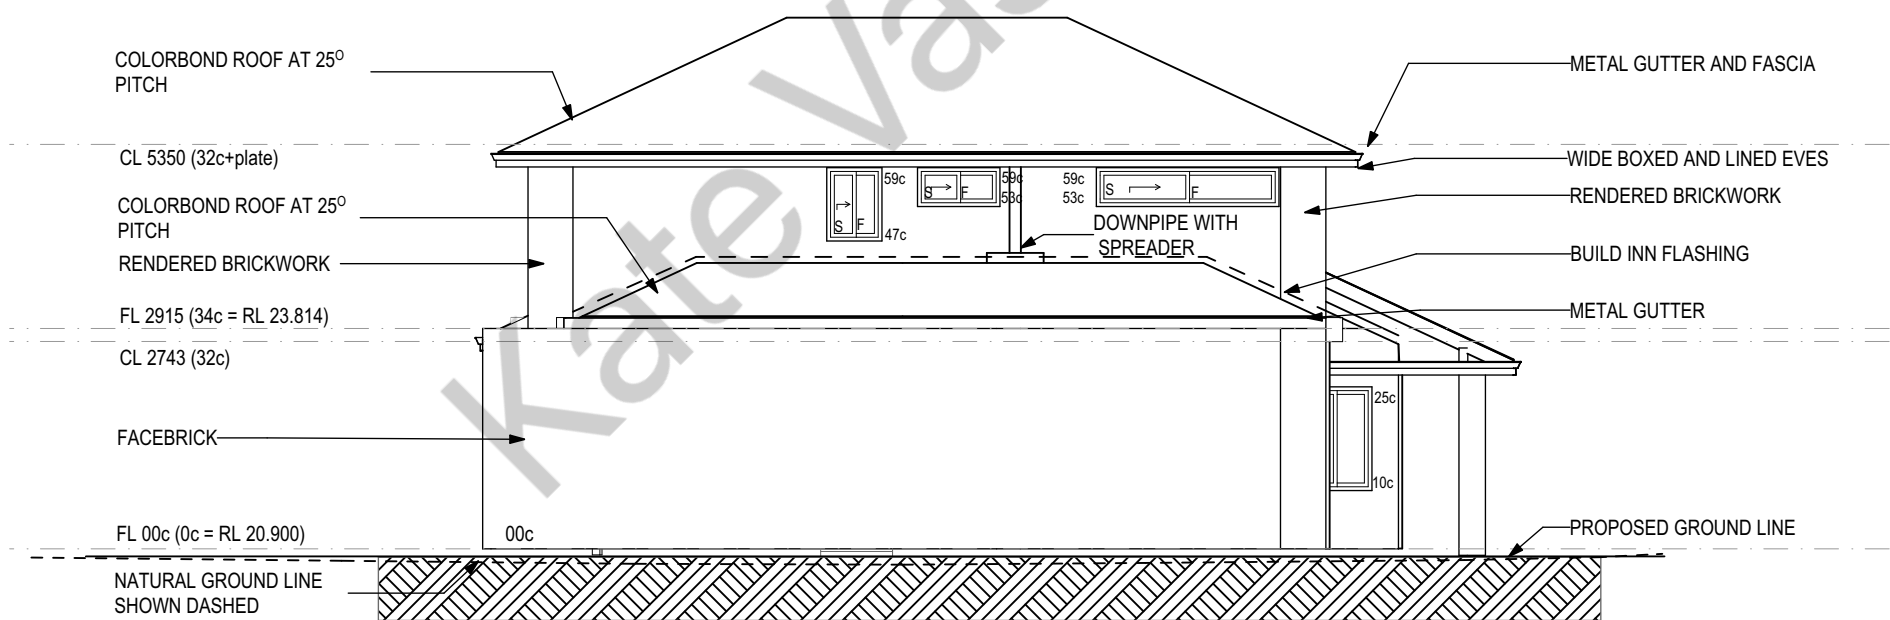


SIDE ELEVATION

SCALE 1:100


4
E-04

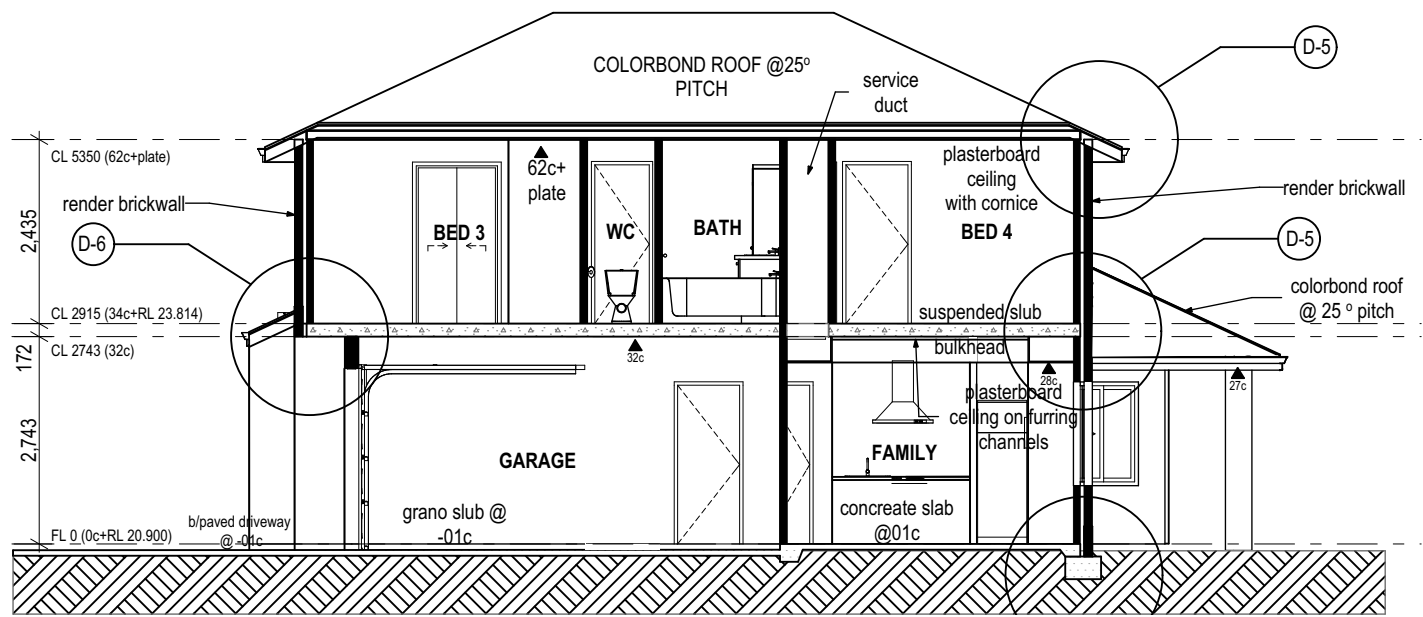

S-01 Section 1
1:100

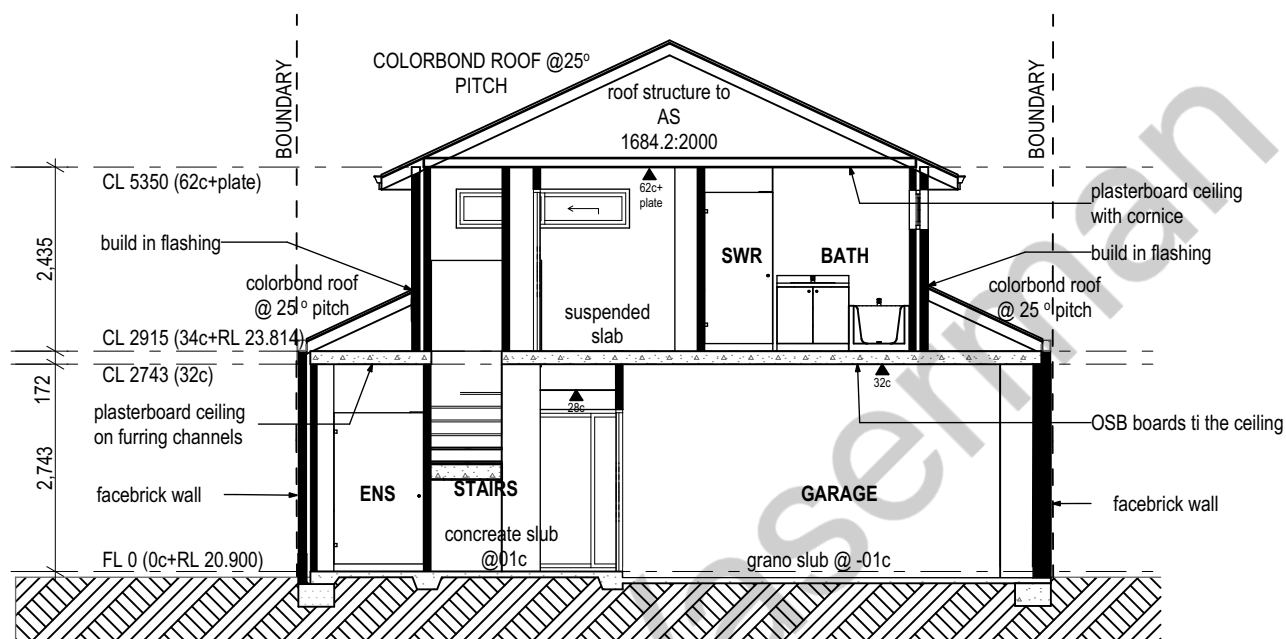

S-02 Section 2
1:100

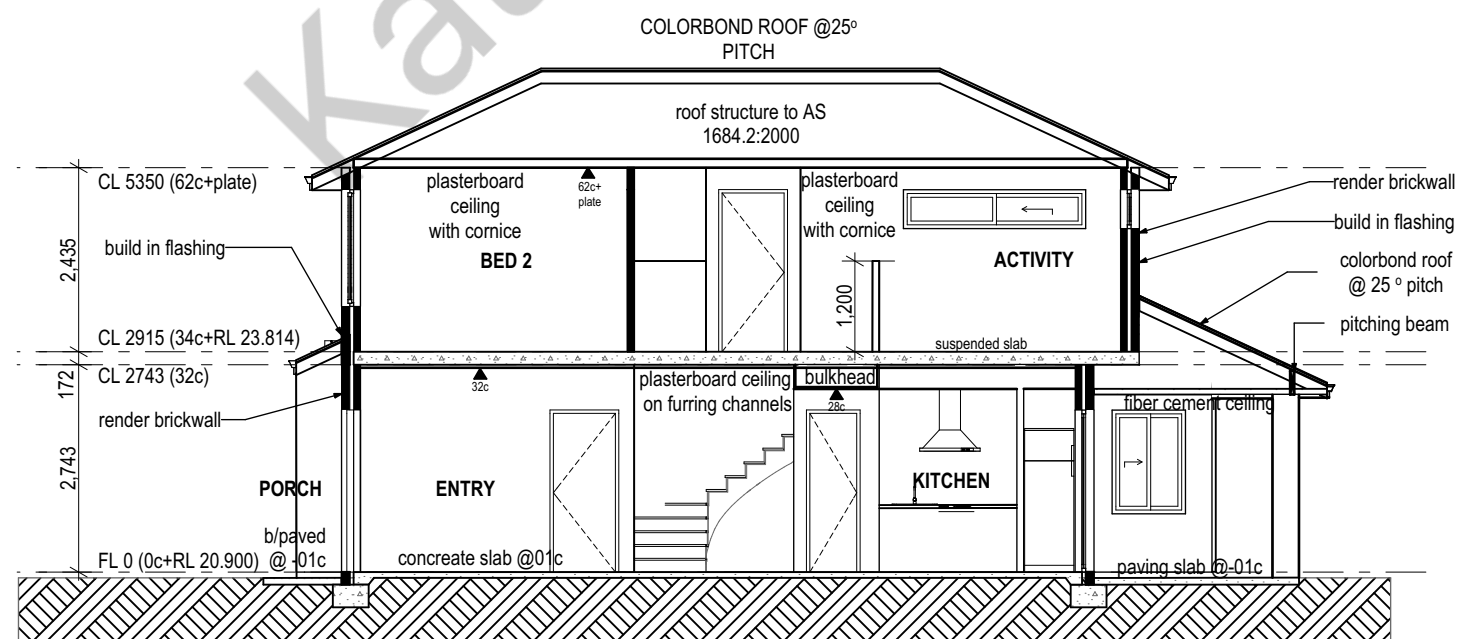

S-03 Section 3
1:100